



14B

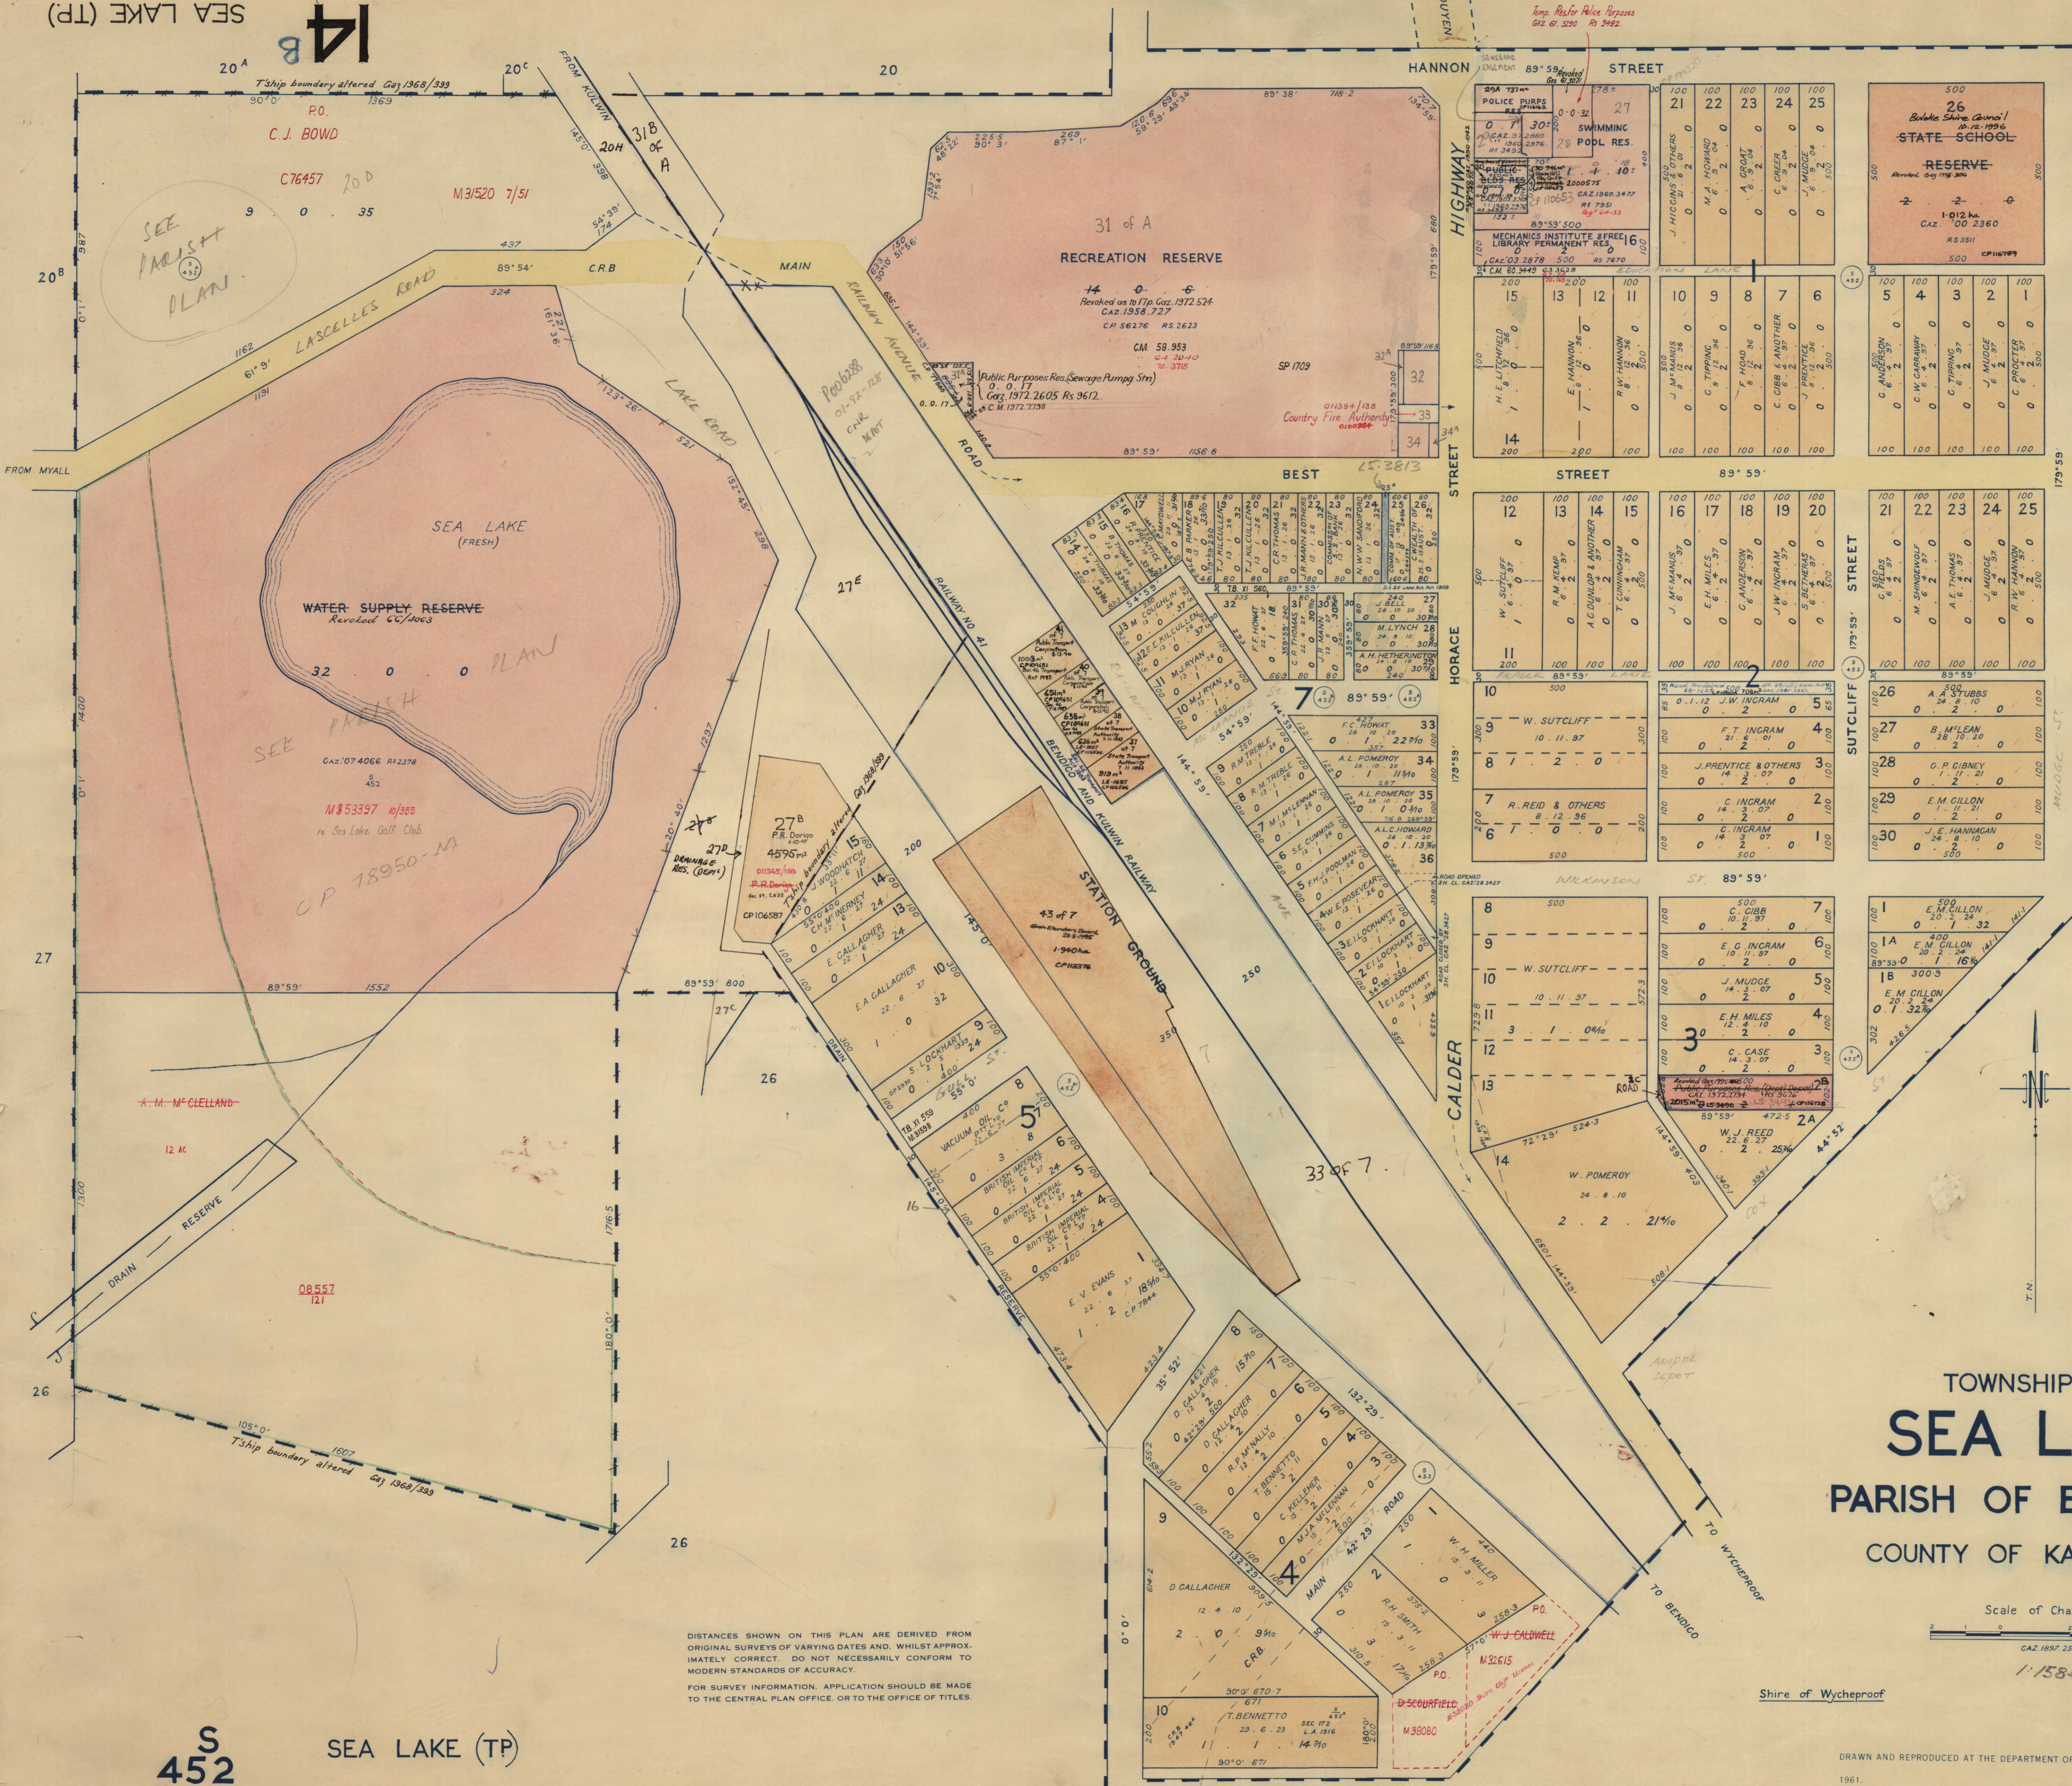

TOWNSHIP OF
SEA LAKE
 PARISH OF BURUPGA
 COUNTY OF KARKAROOC

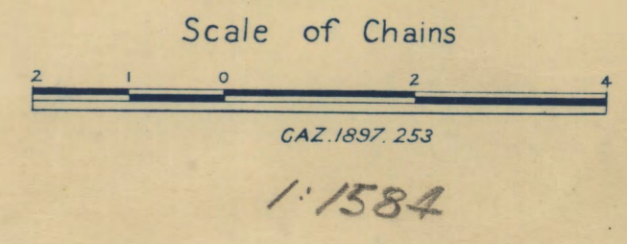

DISTANCES SHOWN ON THIS PLAN ARE DERIVED FROM ORIGINAL SURVEYS OF VARYING DATES AND, WHILST APPROXIMATELY CORRECT, DO NOT NECESSARILY CONFORM TO MODERN STANDARDS OF ACCURACY.

FOR SURVEY INFORMATION, APPLICATION SHOULD BE MADE TO THE CENTRAL PLAN OFFICE, OR TO THE OFFICE OF TITLES.

Shire of Wycheproof

DRAWN AND REPRODUCED AT THE DEPARTMENT OF LANDS AND SURVEY, MELBOURNE.

1961.

S
452

SEA LAKE (TP)

SEA LAKE (TP)

14B

14B

SEA LAKE

57